


NOTES

LOADING ACCESS
1500 x 1750



ROOM HEIGHT
4.5m

SEATING CAPACITY
100

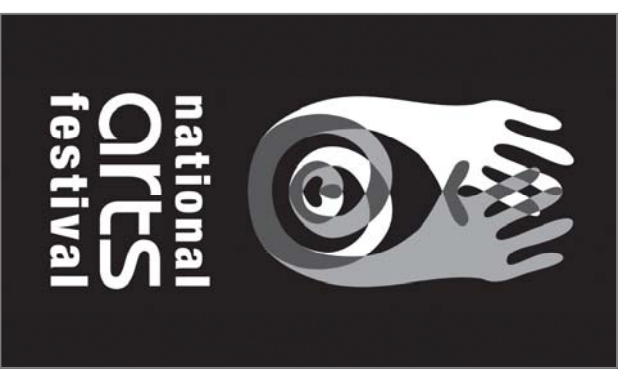

UPDATED February 2011 |

DRAWN BY NS

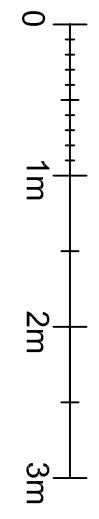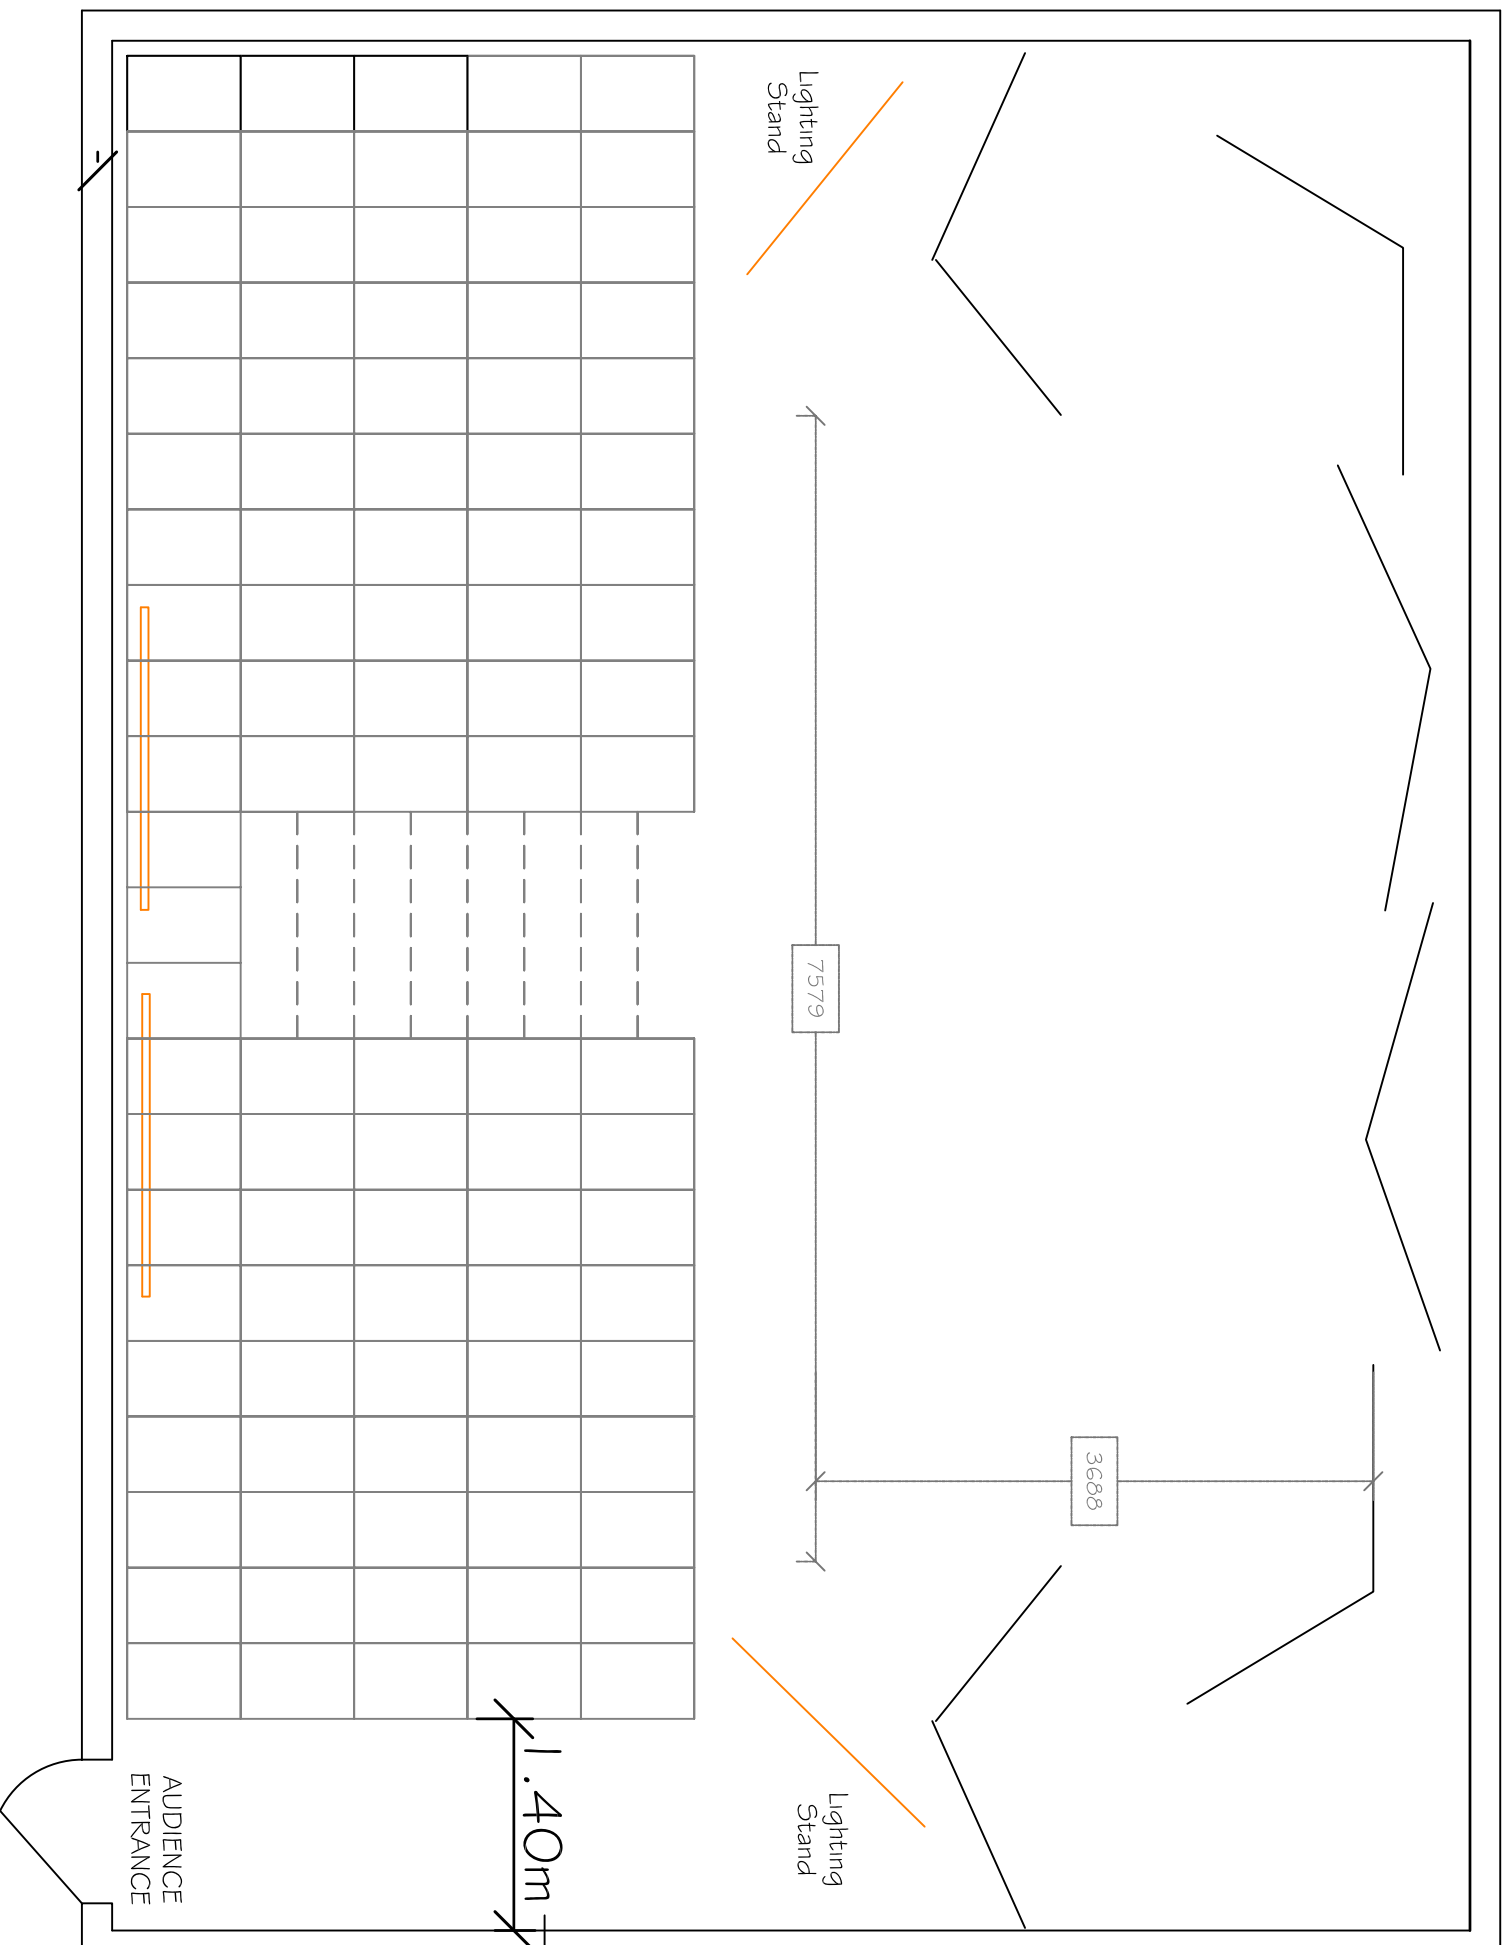

MASONIC HALL FRONT

SCALE

1:25 on A0
1:50 on A3
1:100 on A4