


NOTES

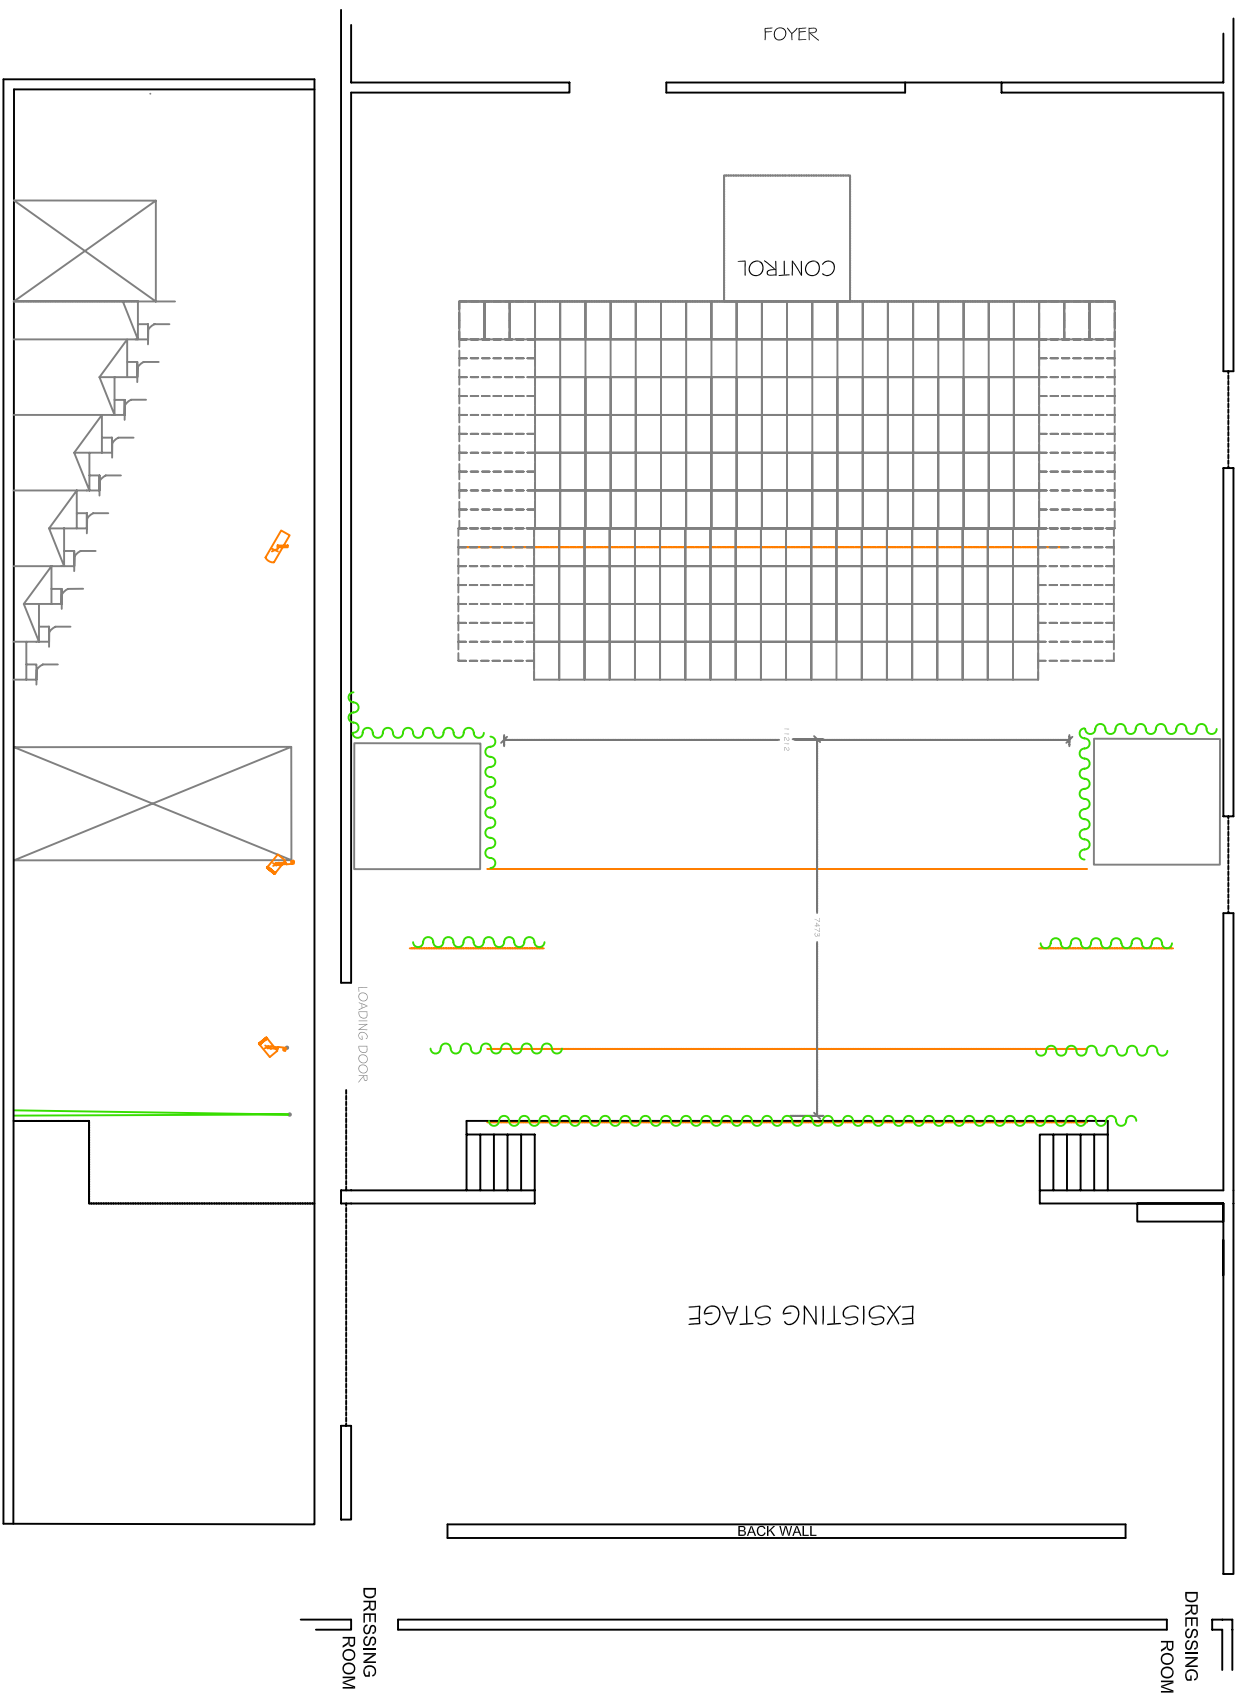

# PJ's

SCALE

1:50 on A1  
 1:100 on A3  
 1:150 on A4



national  
**arts**  
 festival

UPDATED February 2011

DRAWN BY NS

SEATING CAPACITY  
 206

GRID HEIGHT  
 6000mm

LOADING ACCESS  
 2100 X 1750